



SET STORAGE


SET STORAGE

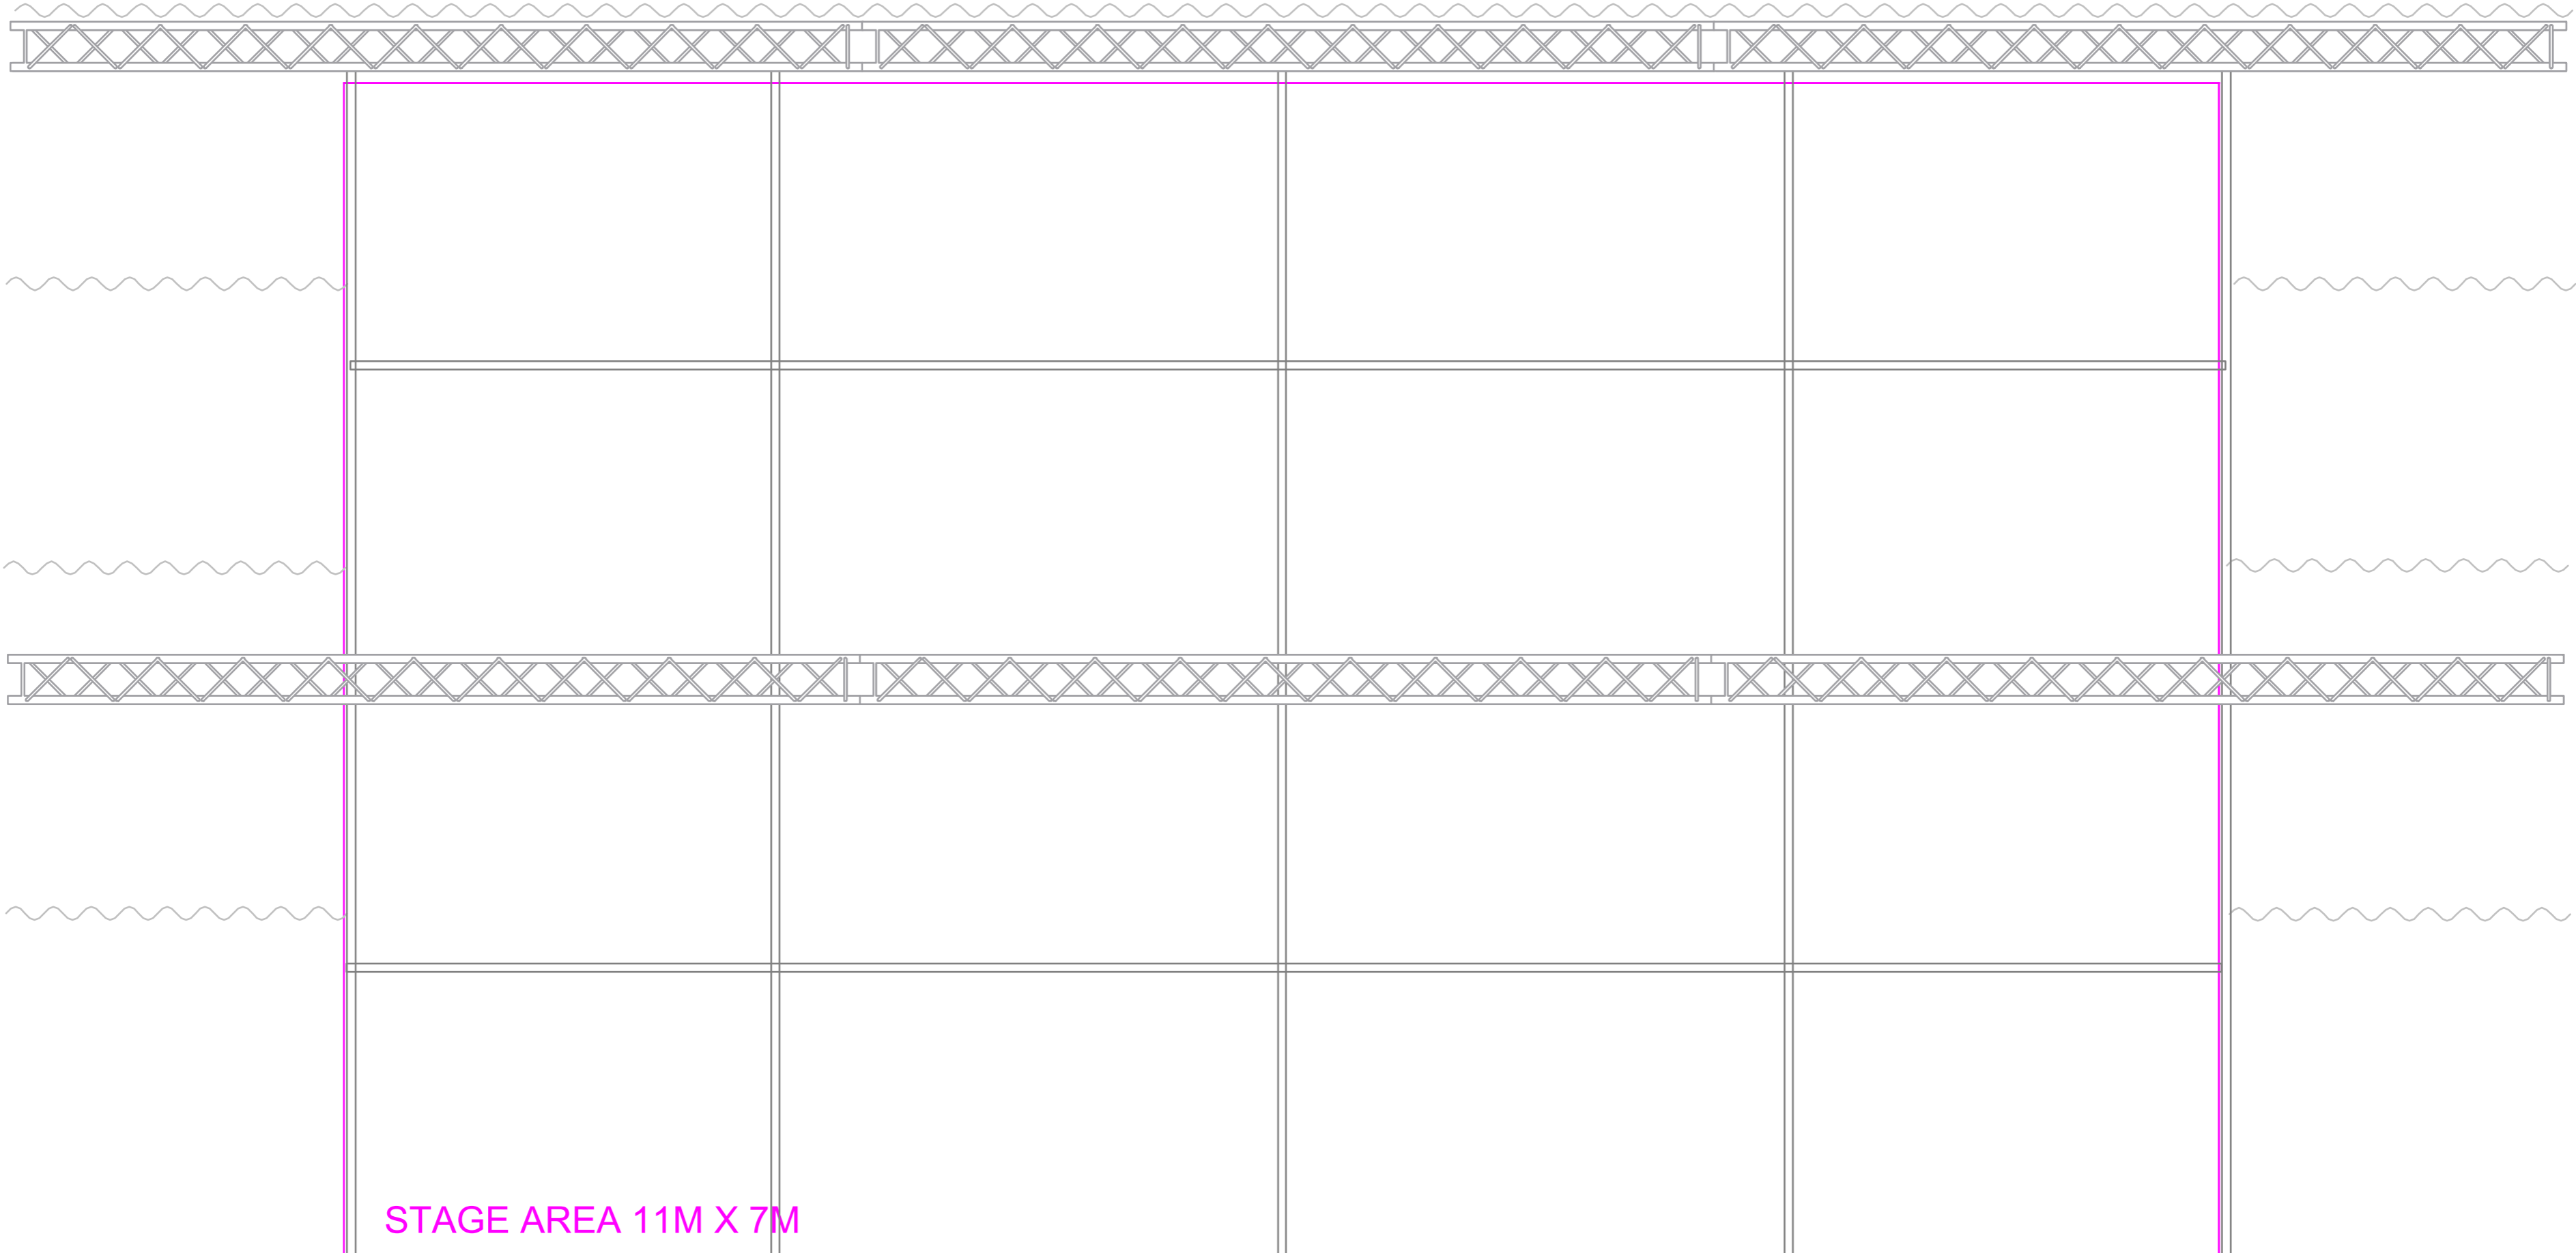

STAGE AREA 11M X 7M

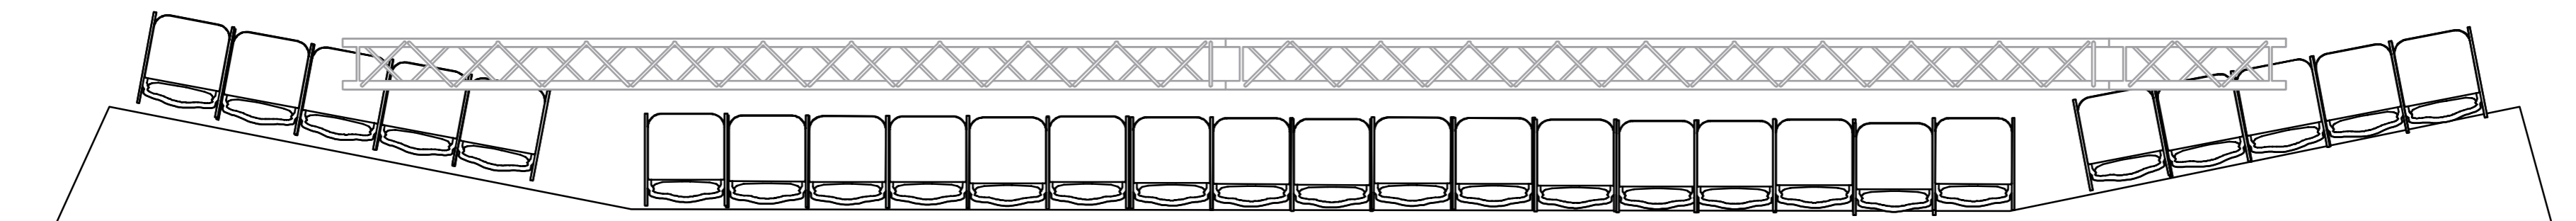

RAISED WOODEN BLOCK

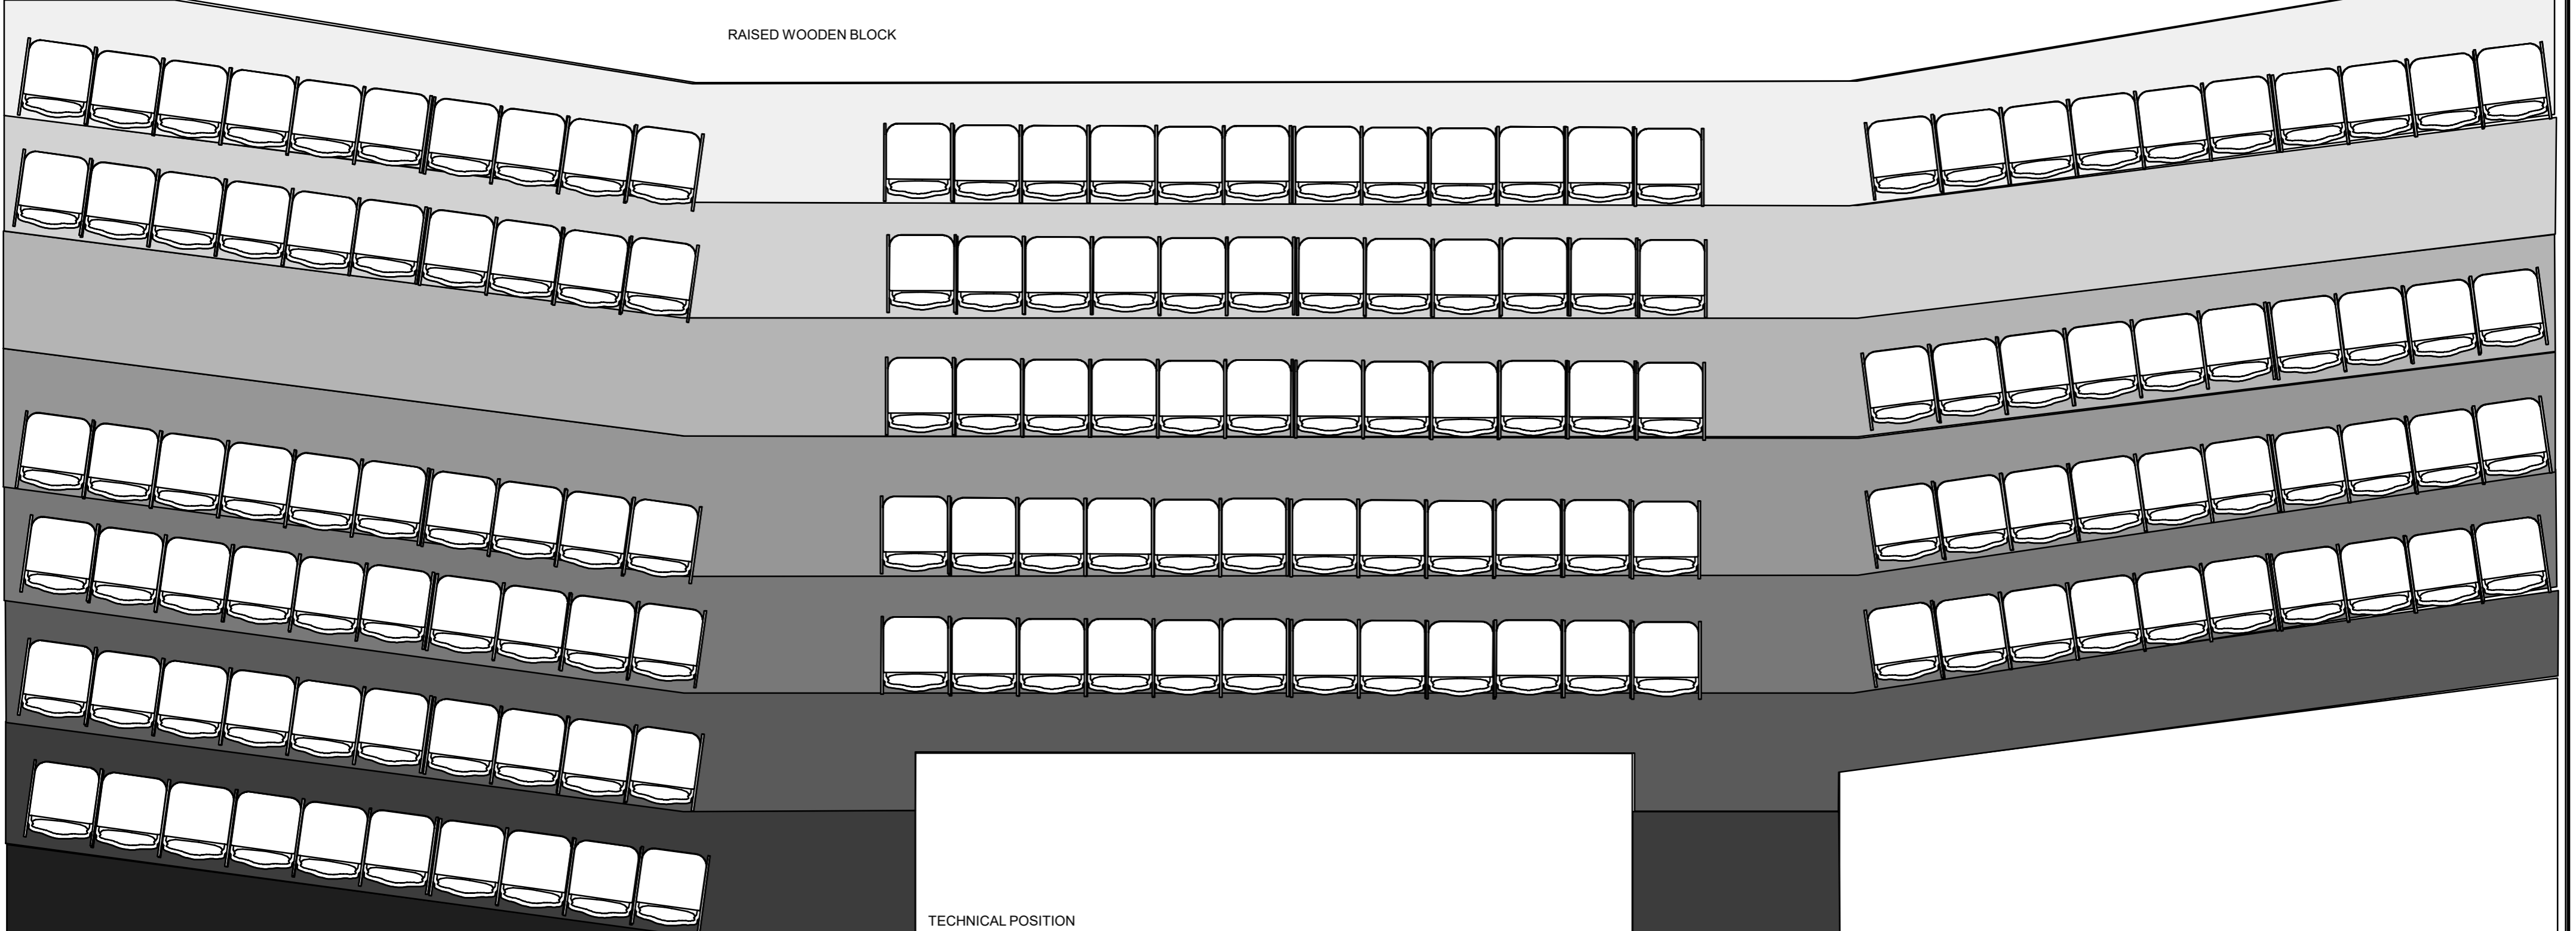

TECHNICAL POSITION

ELECTRICAL SUPPLY